



広島県東広島庁舎 平面図

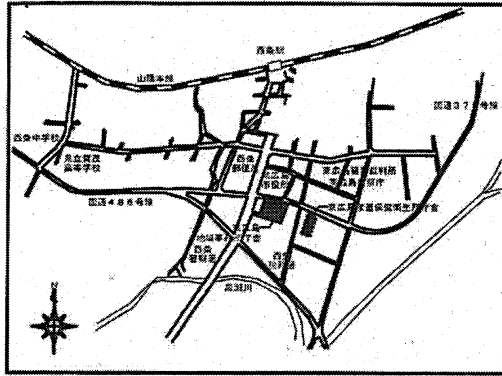


所在地：東広島市西条昭和町13-10


附近見取図

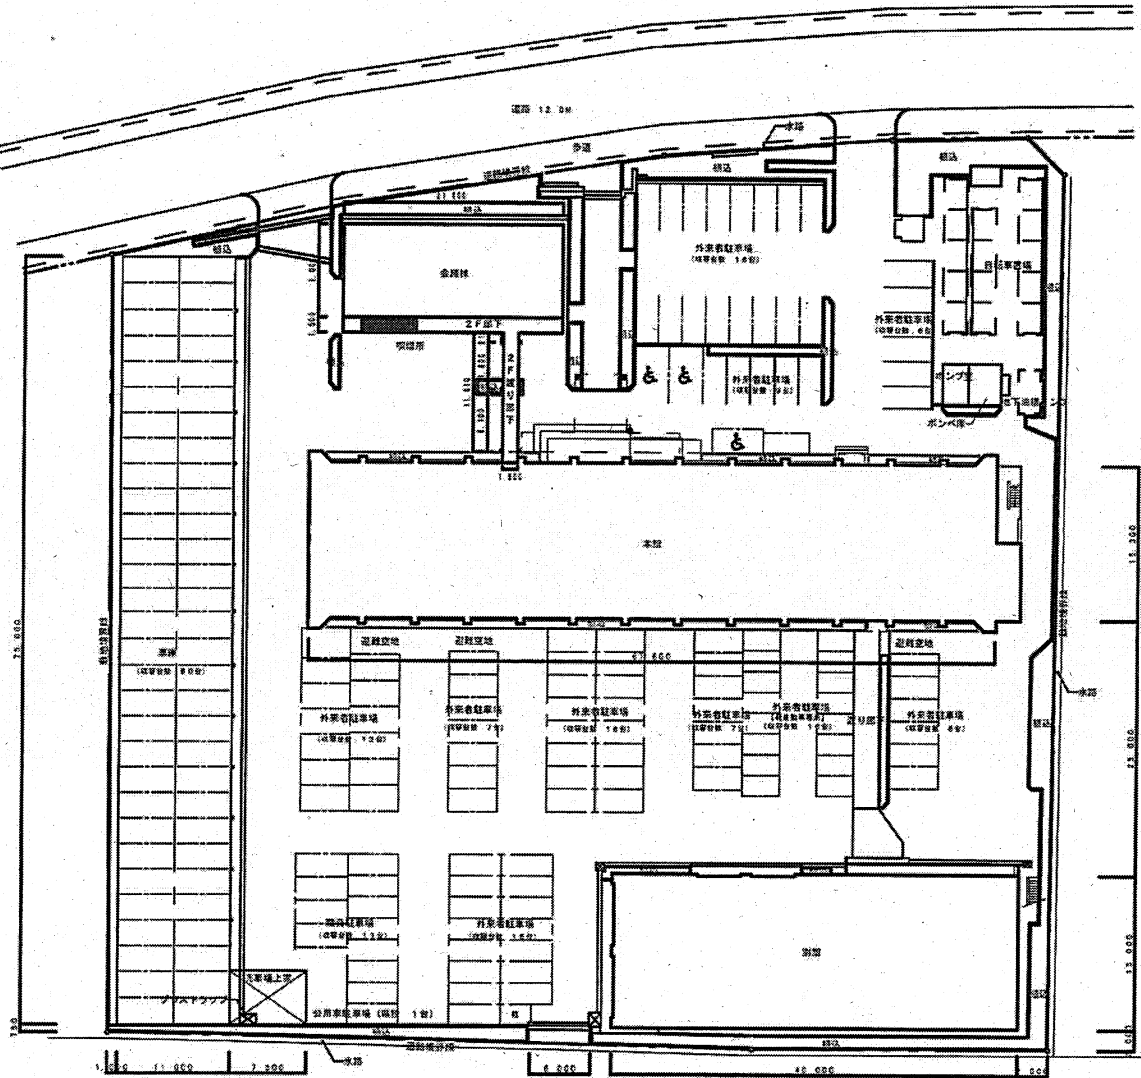


配置図 1:500

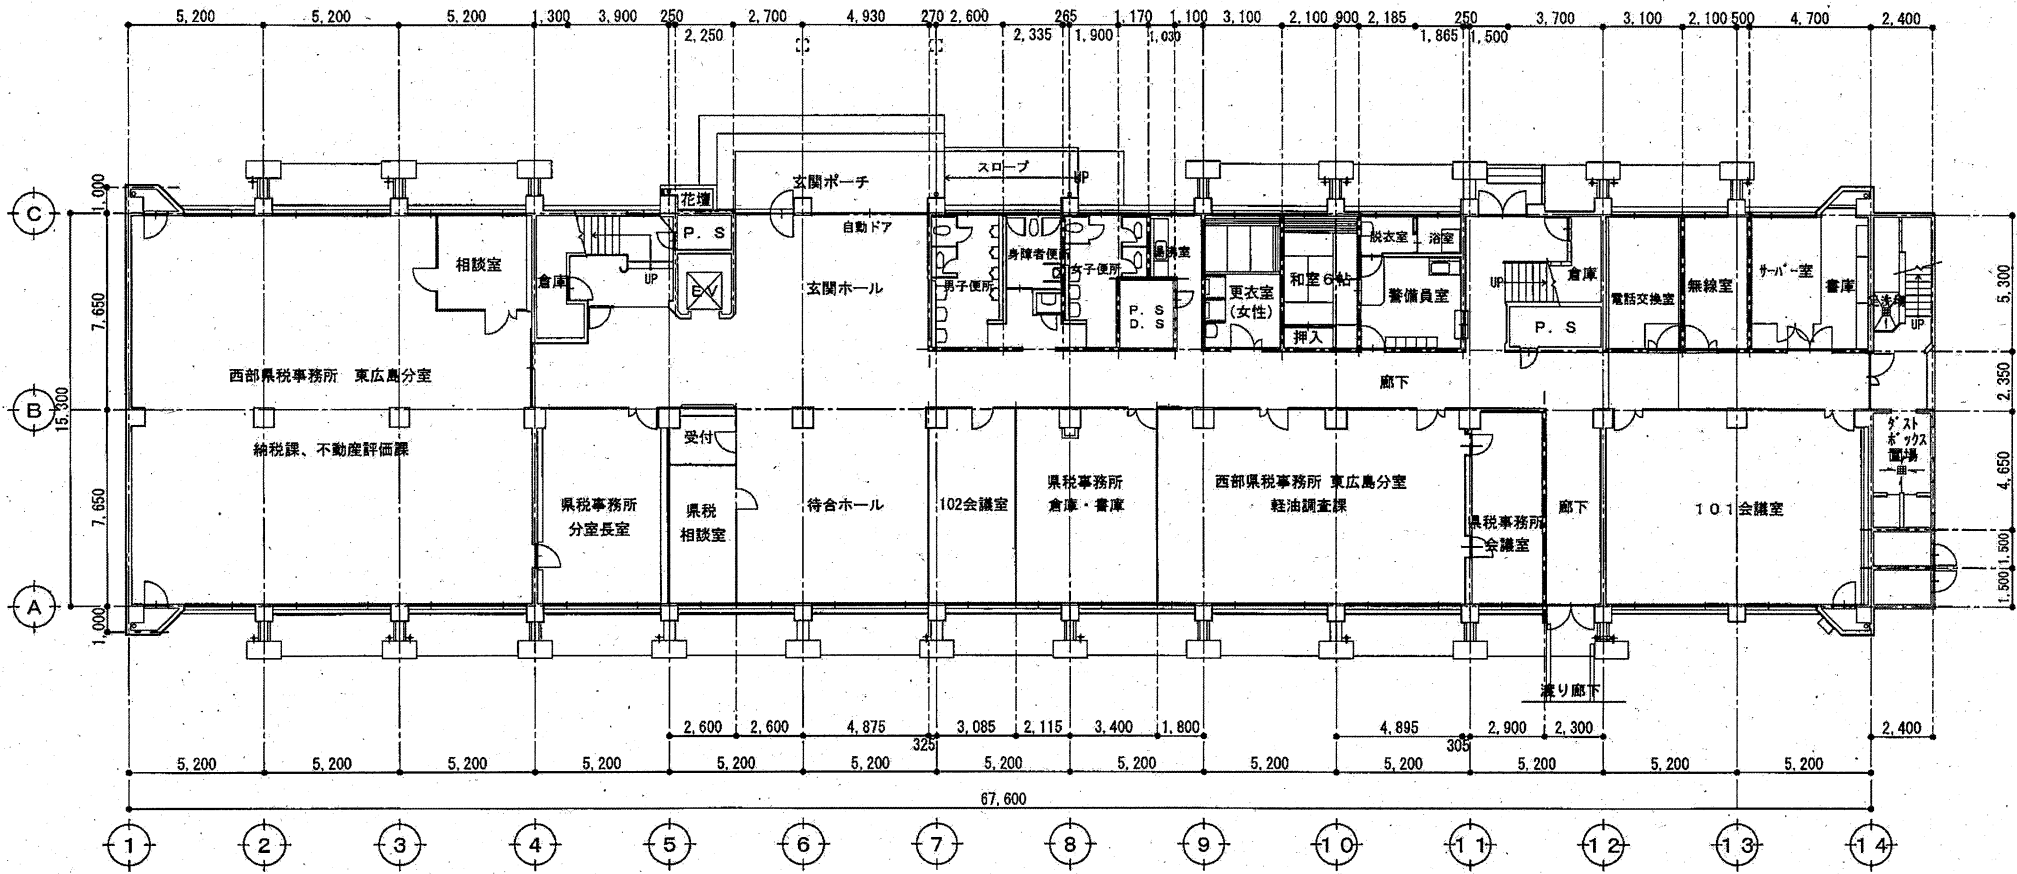


1階 平面図 1/200

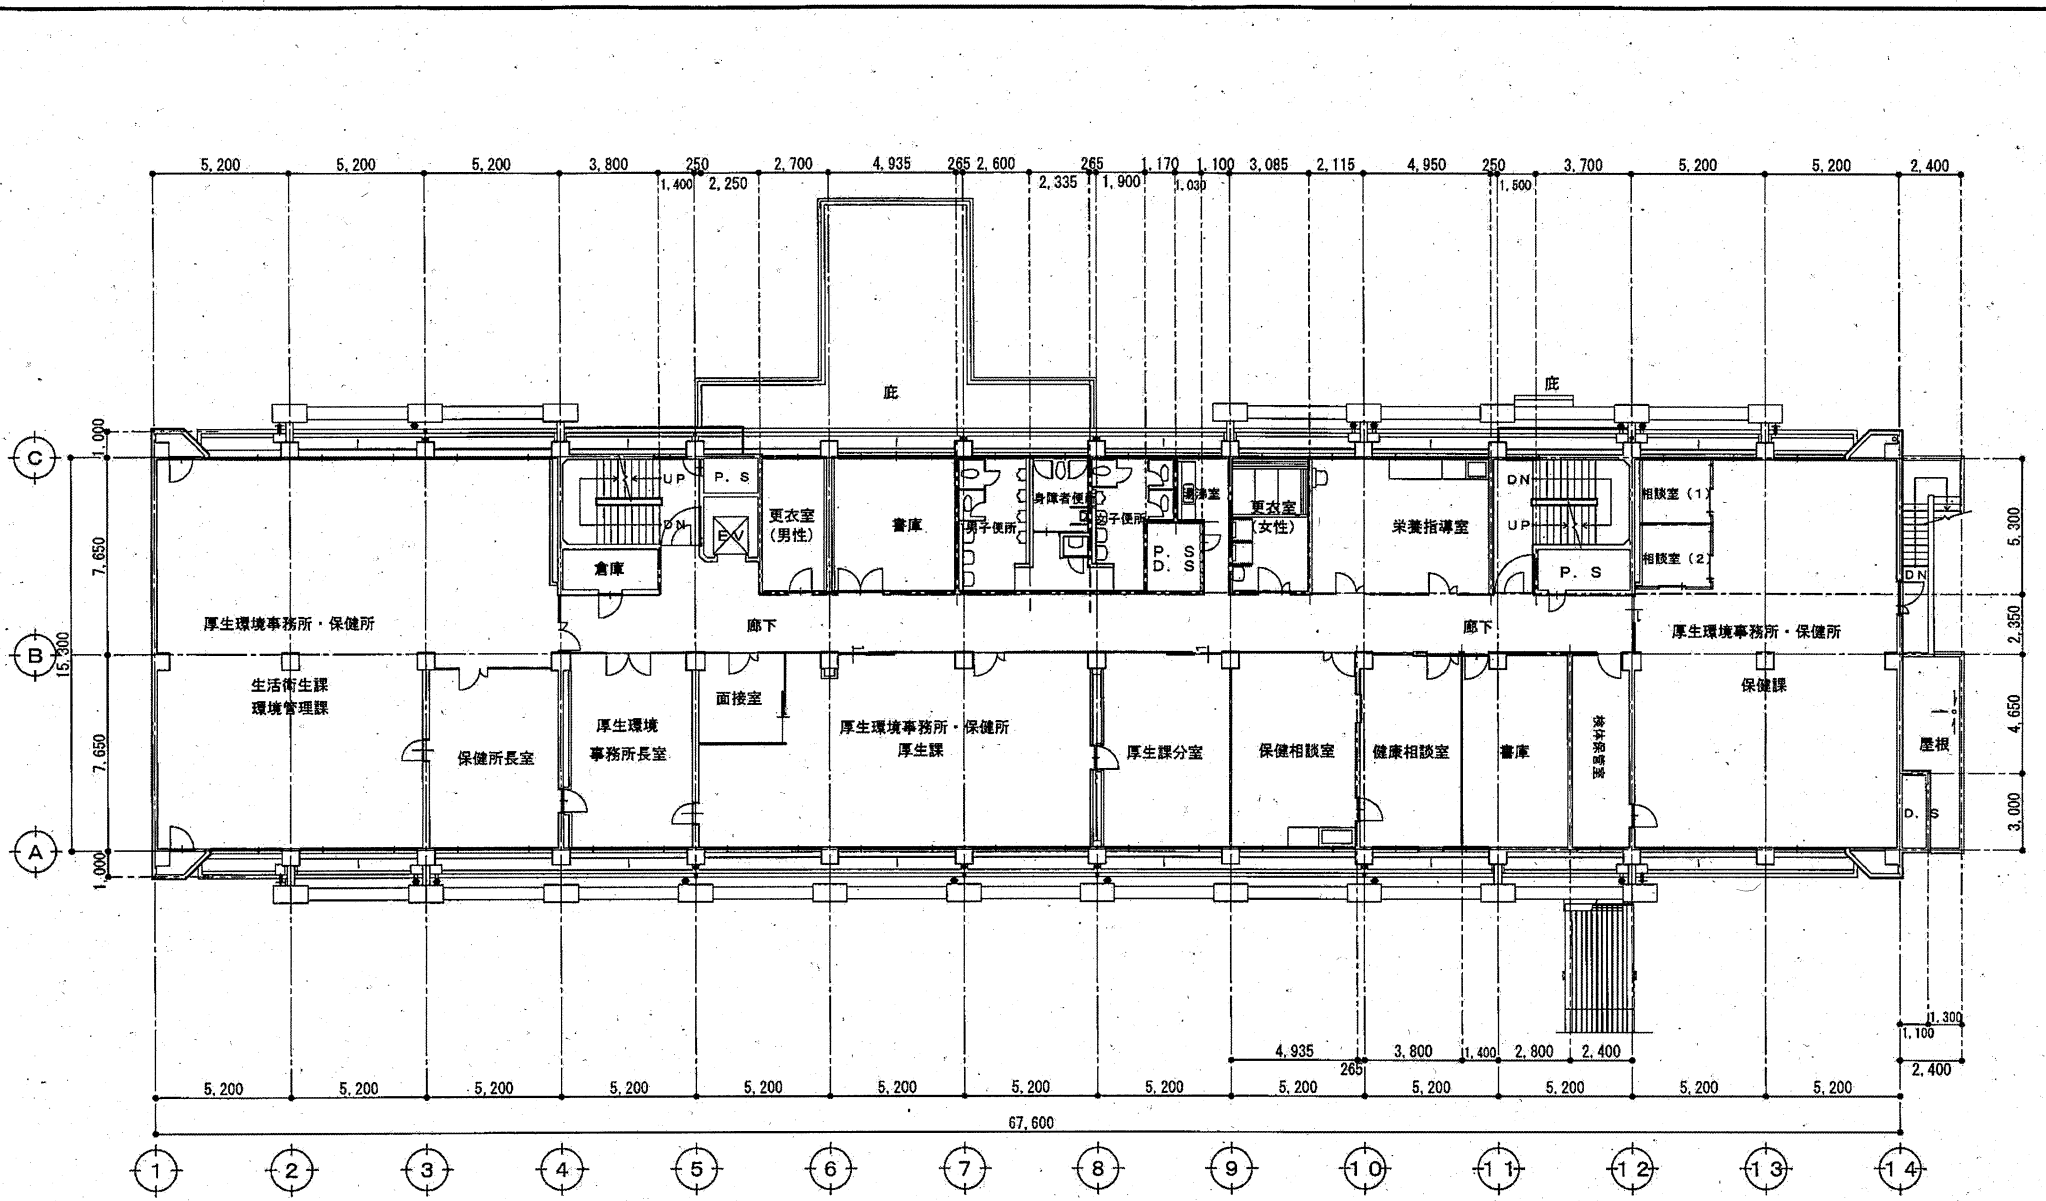


2階 平面図 1/200

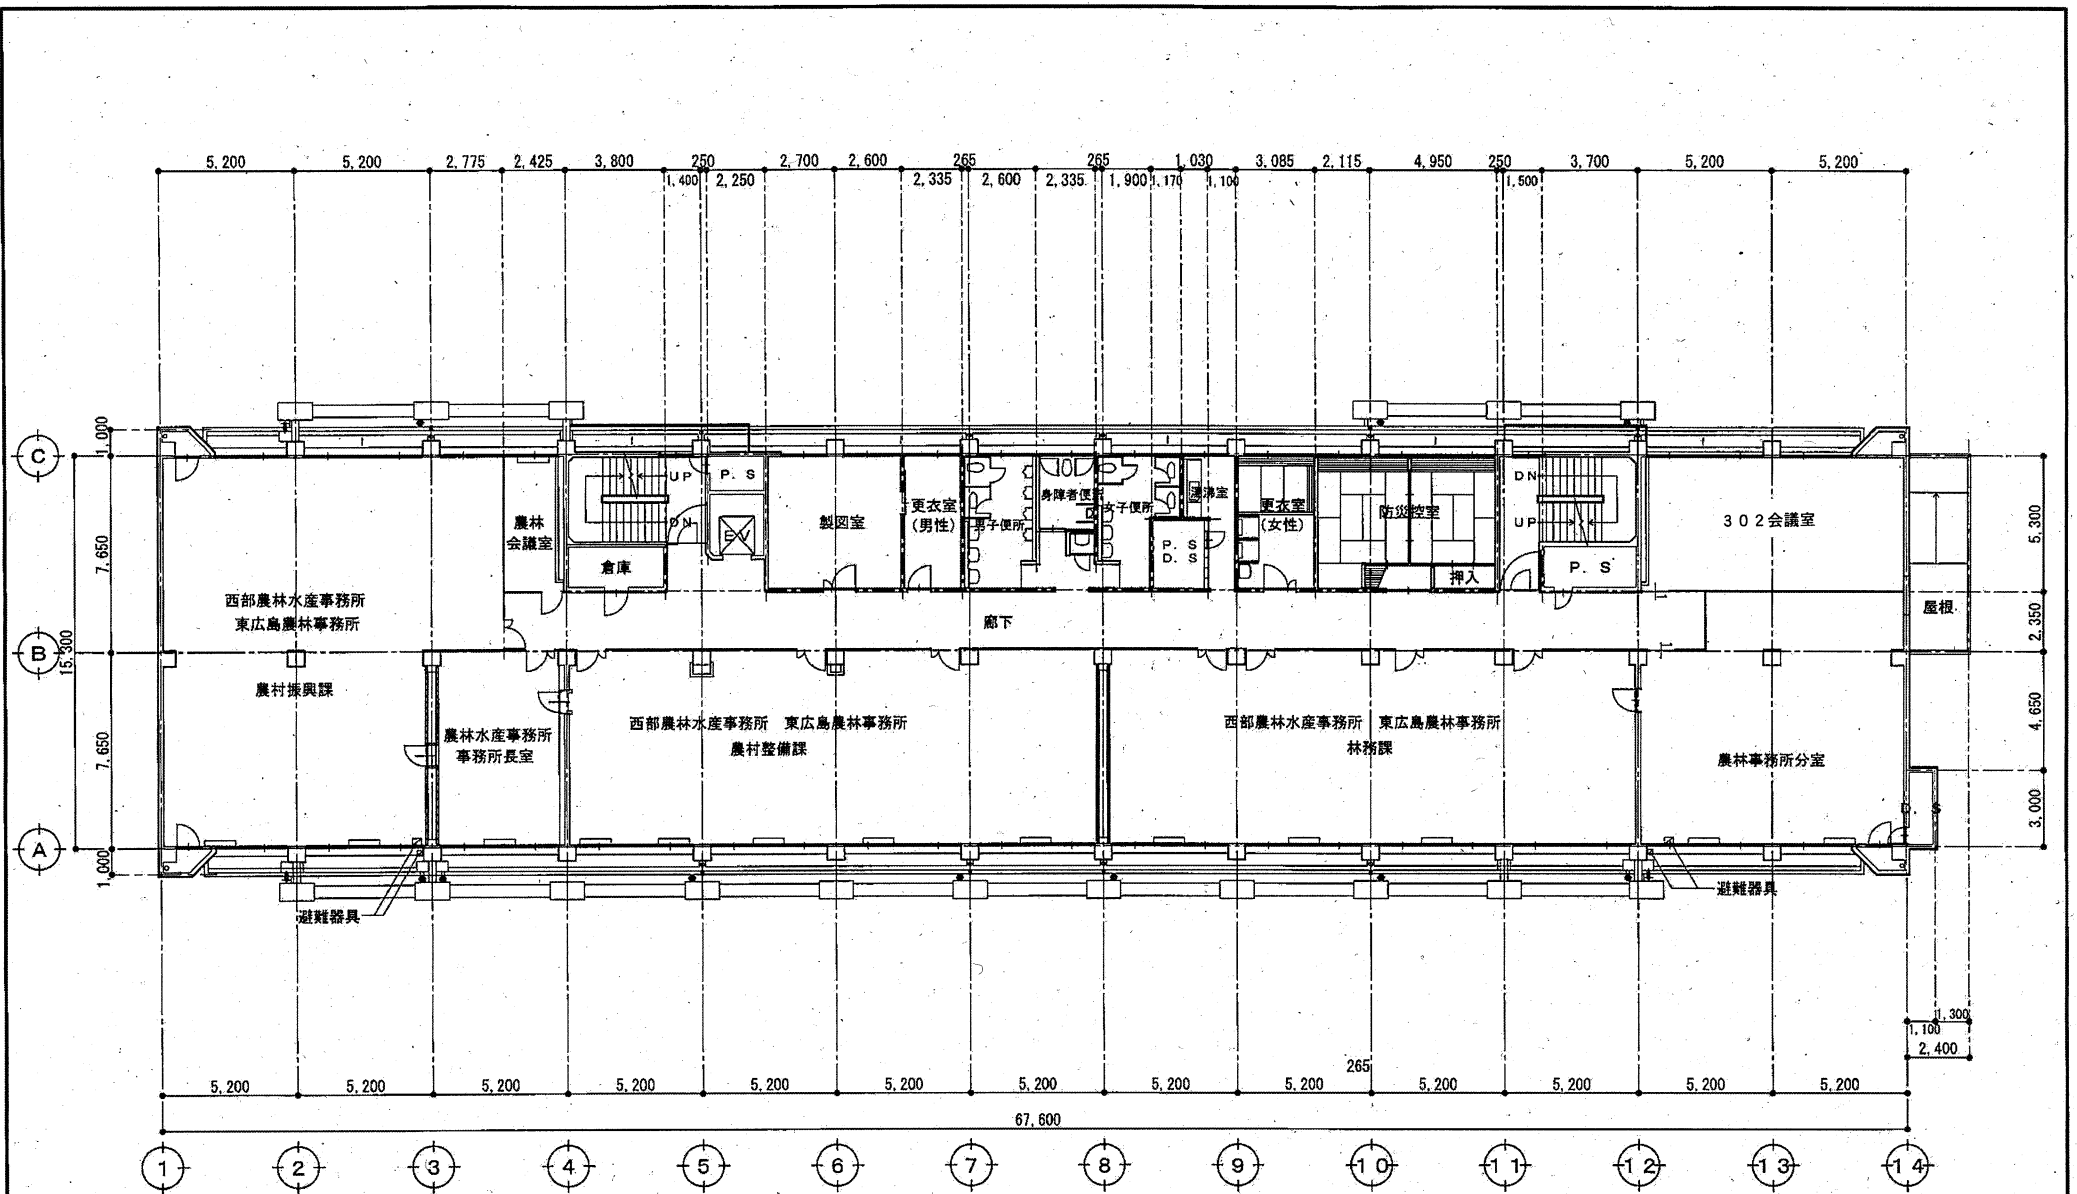


3階 平面図 1/200

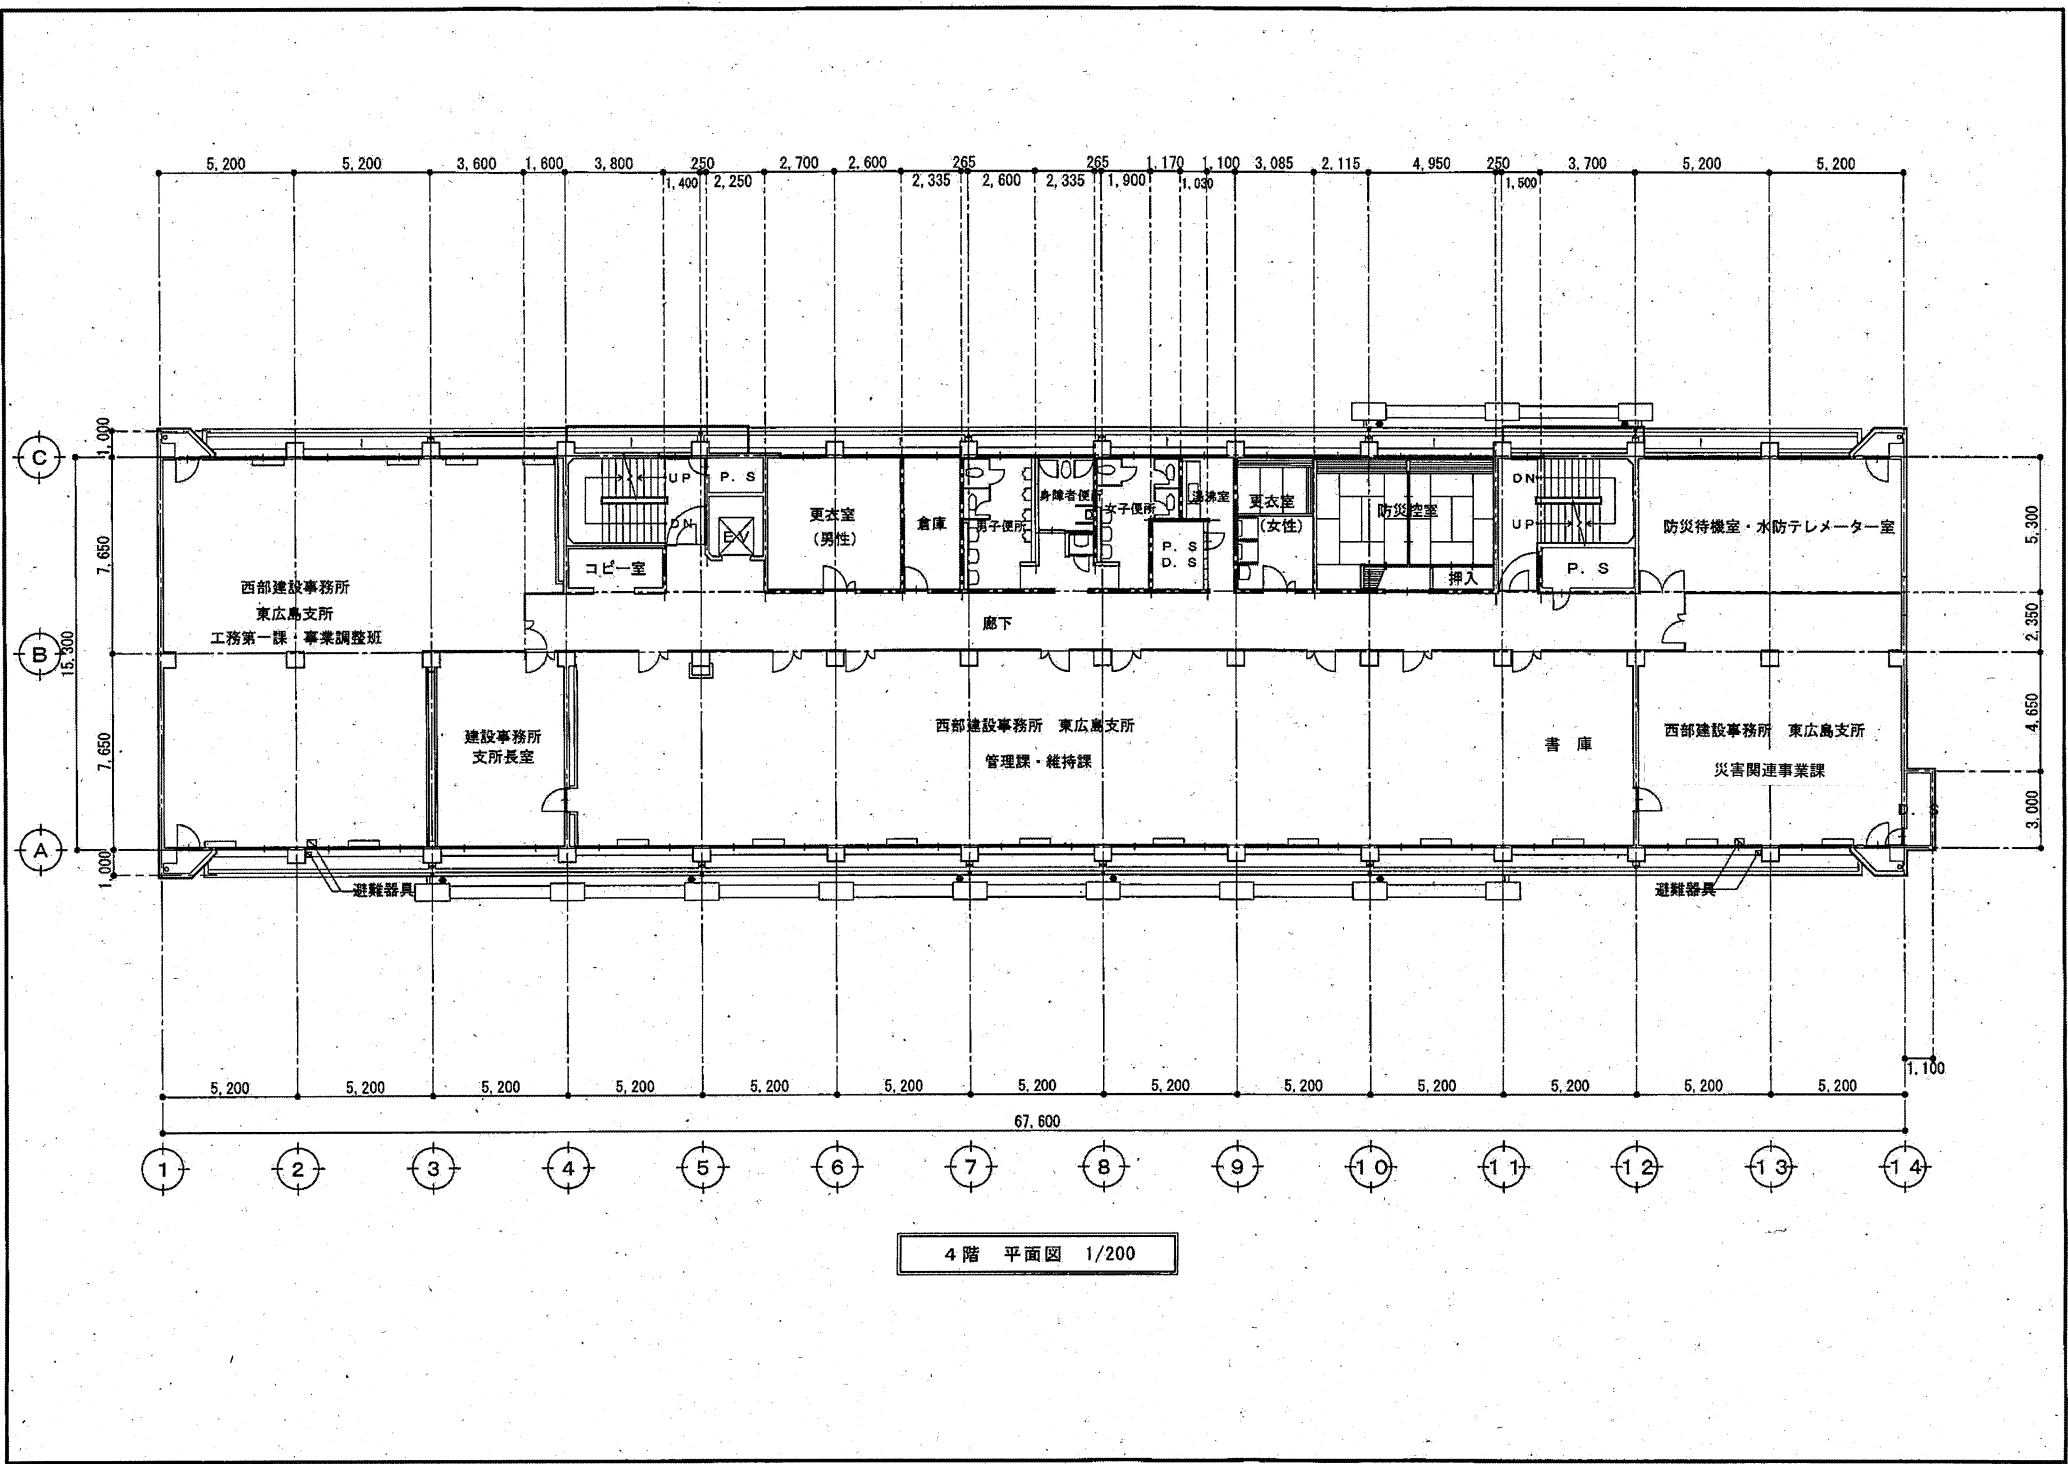

4階 平面図 1/200

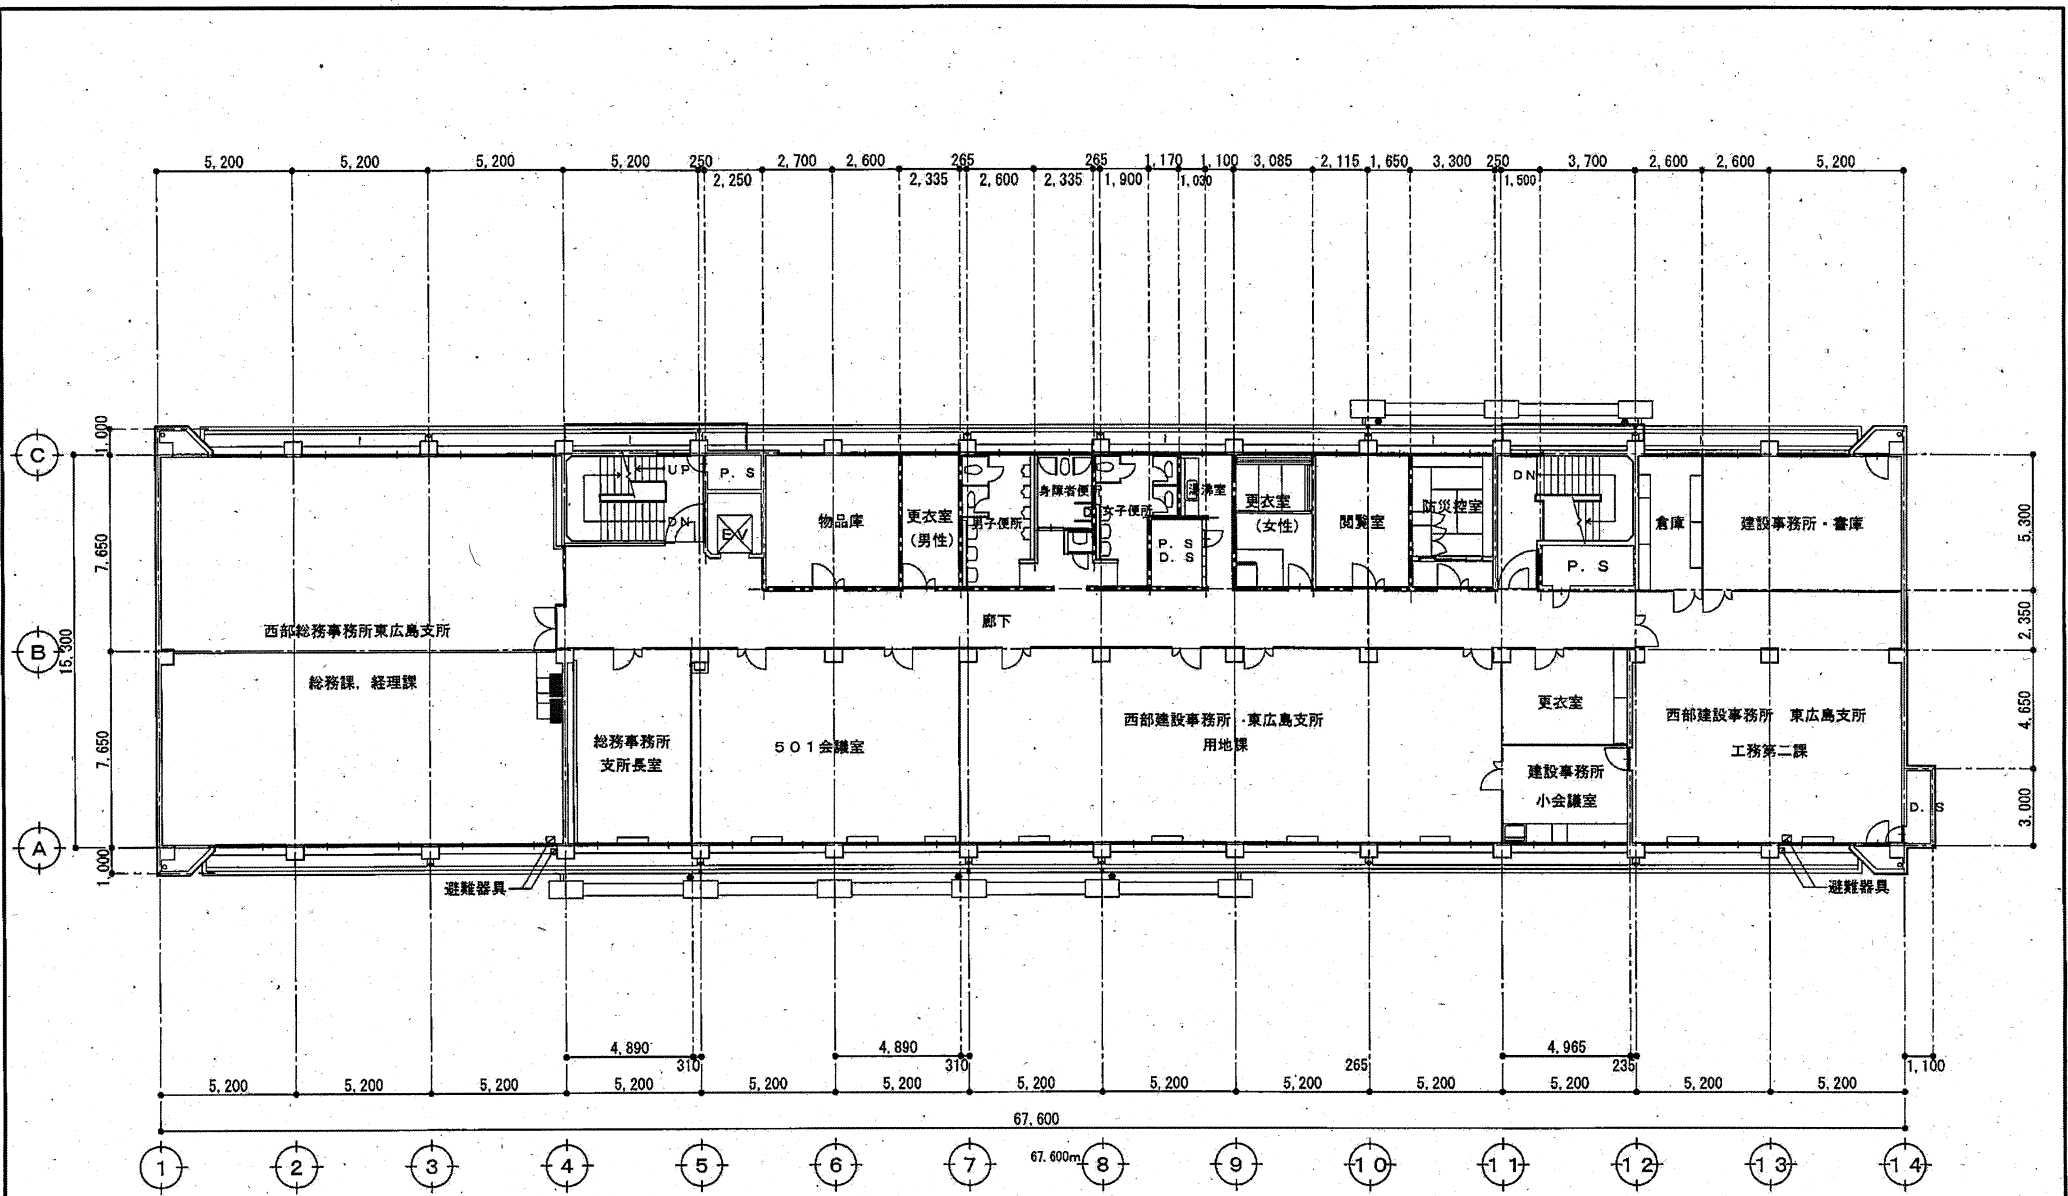


5階 平面図 1/200

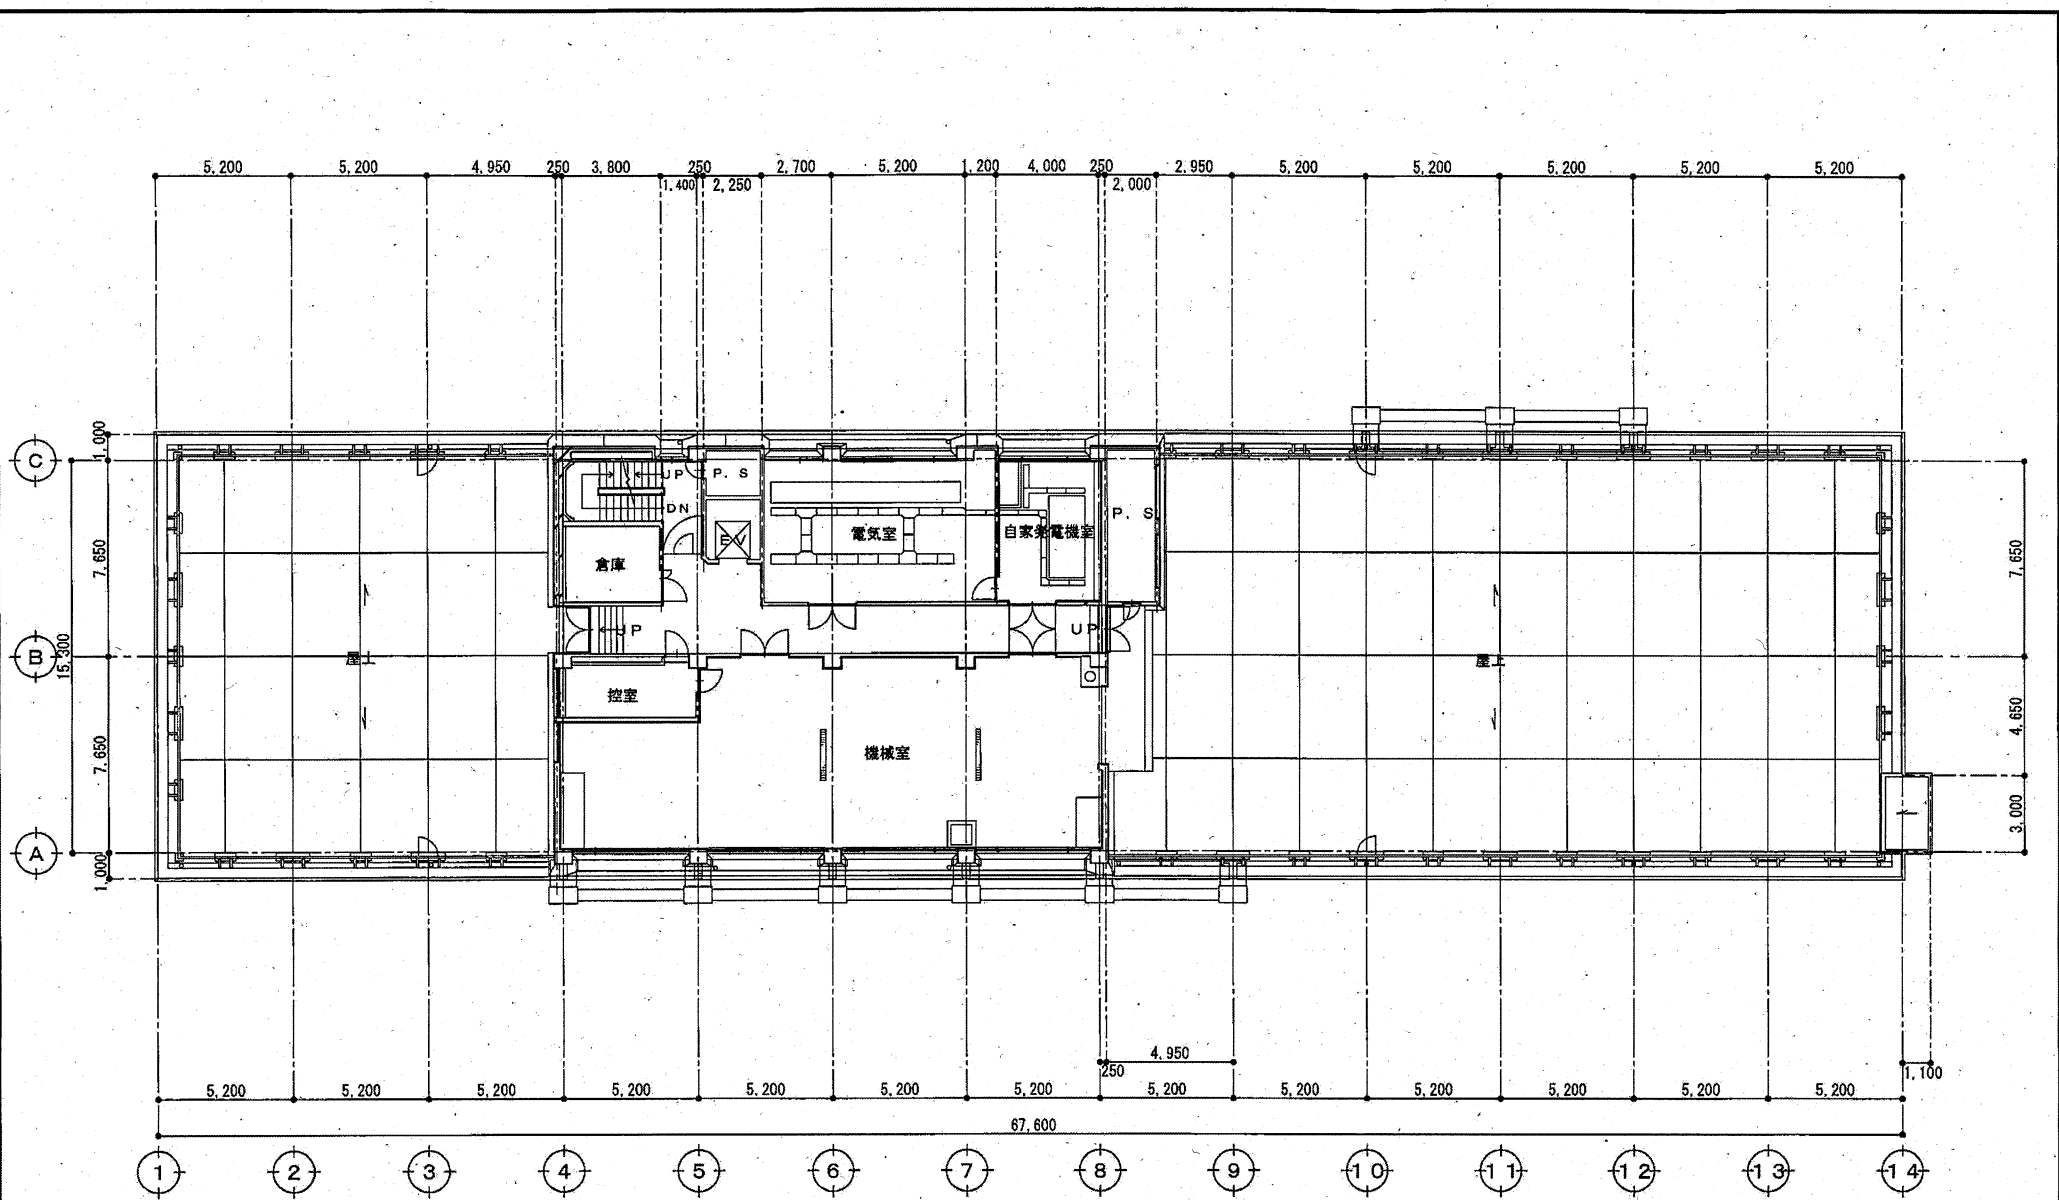


6階 平面図 1/200




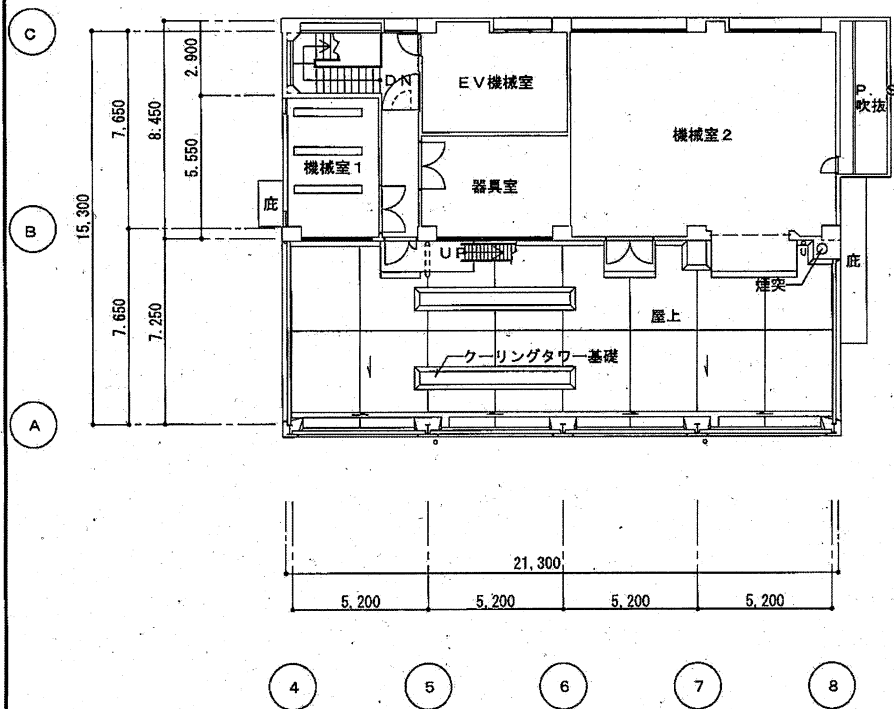


PH1階平面図 1/200

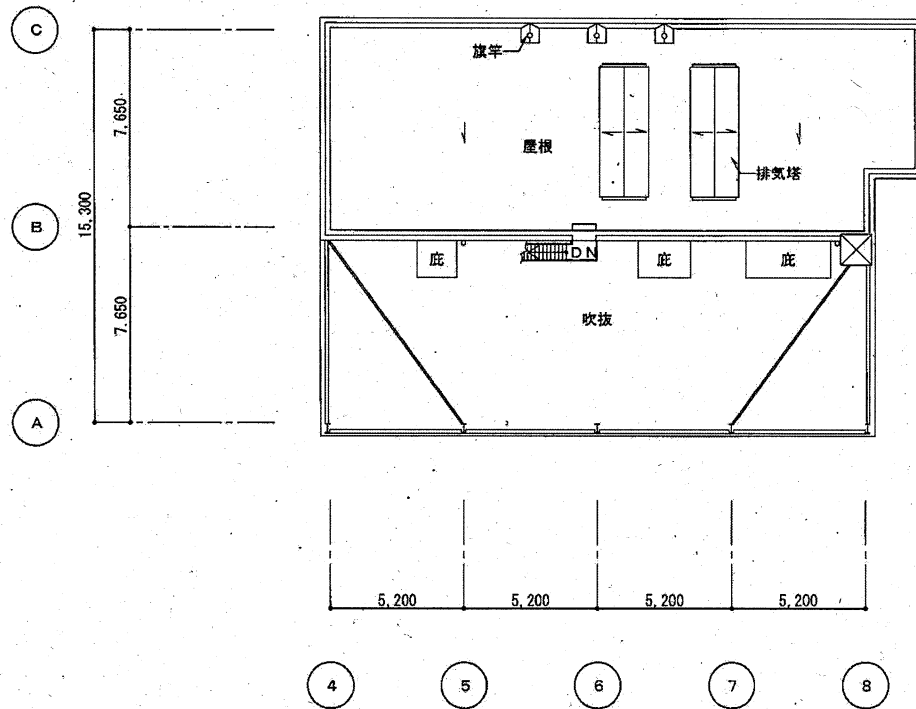


PHR階平面図 1/200

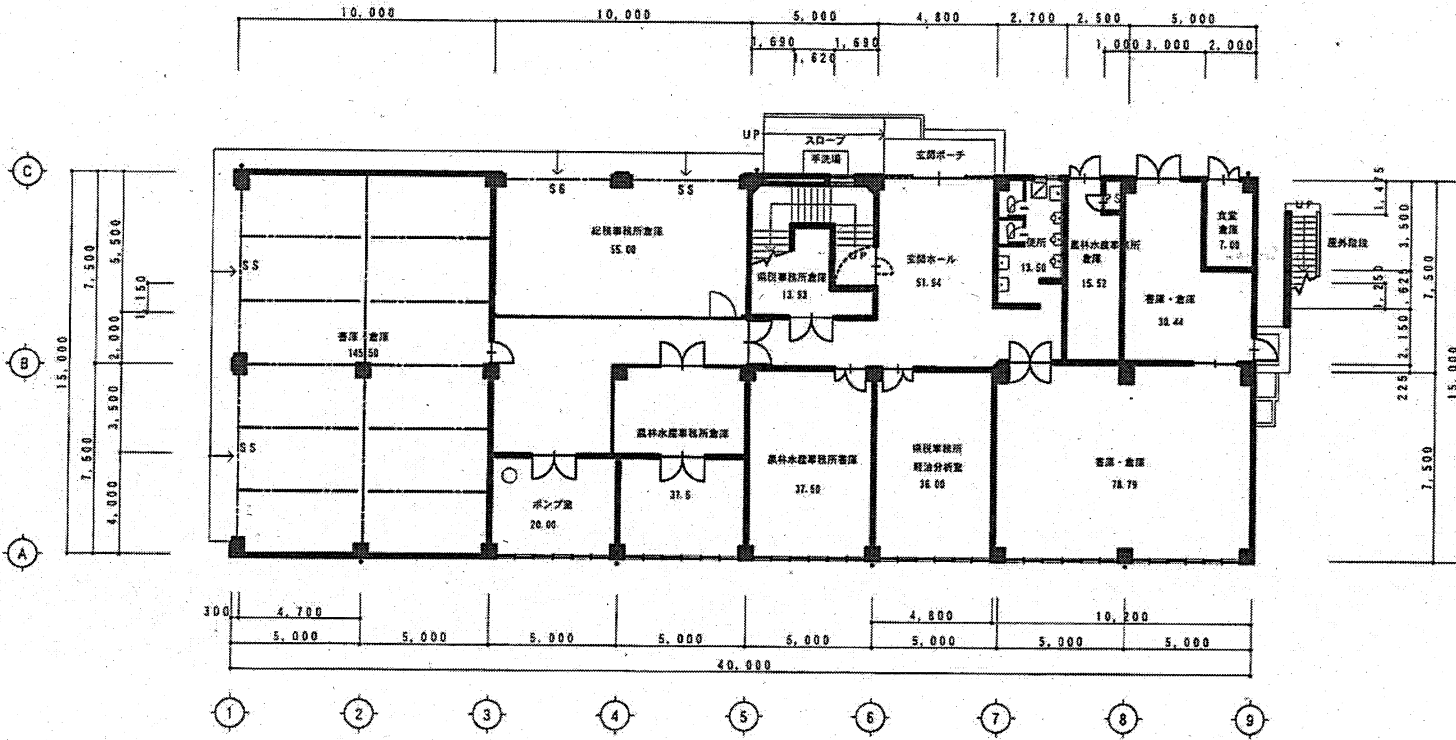

1階平面図 1:200

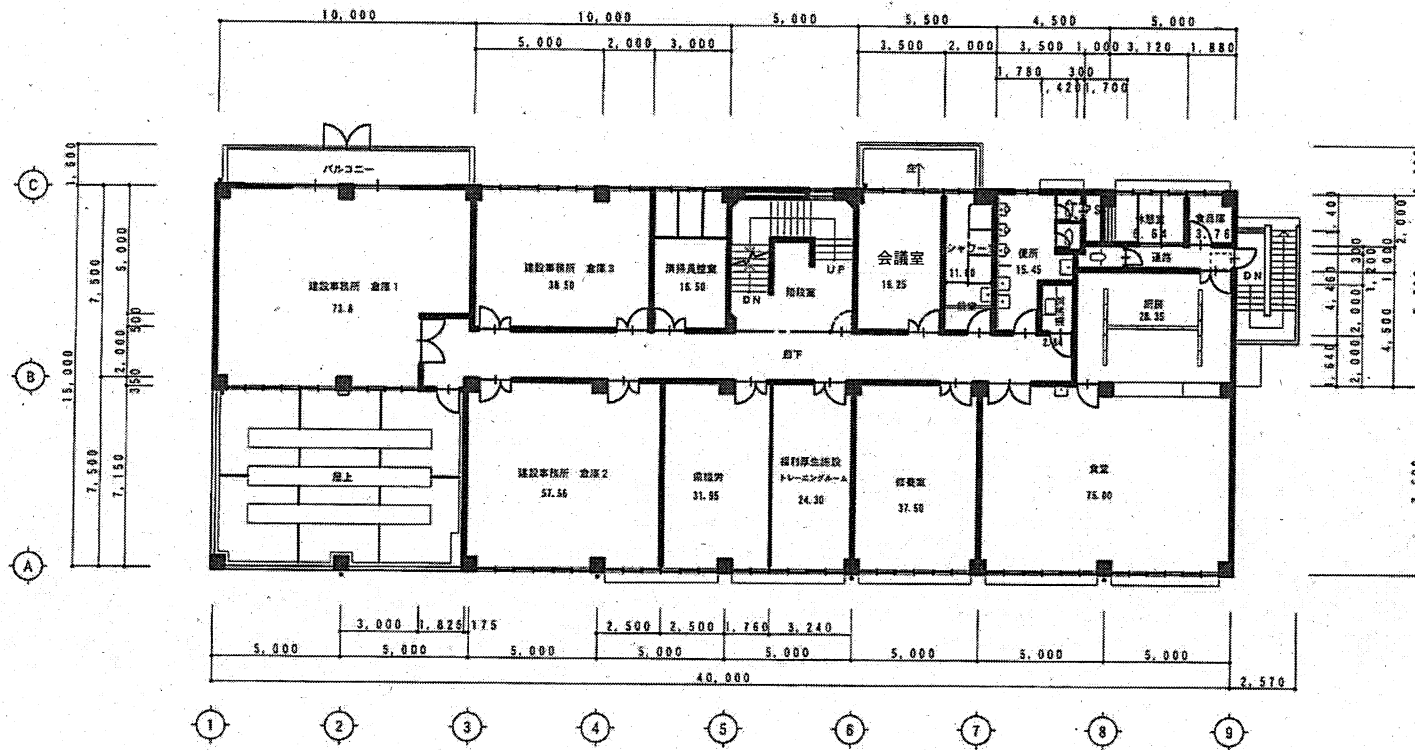


2階平面図 1:200

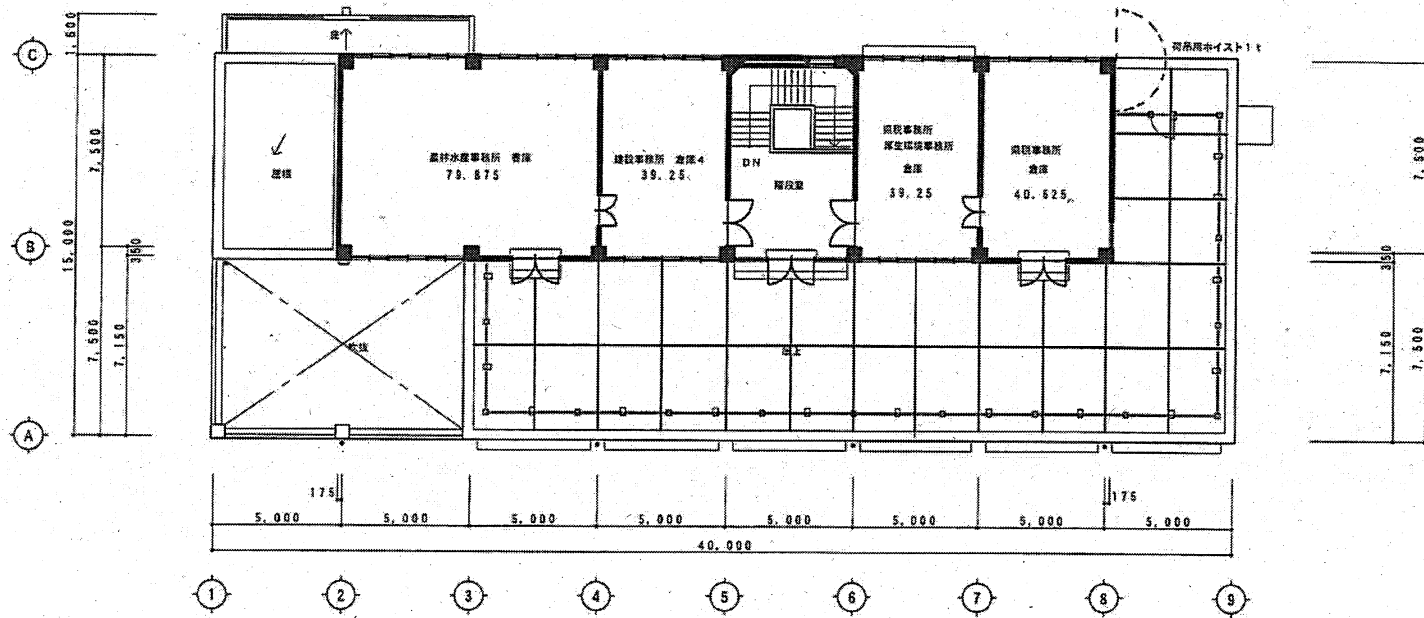


3階平面図 1:200

0 1 2 3 4 5 6 7 8 9 10 11 12

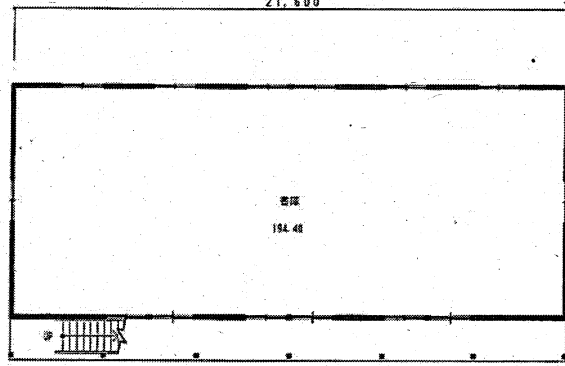

1階平面図 1:200

0 1 2 3 4 5 6 7 8 9 10 11 12

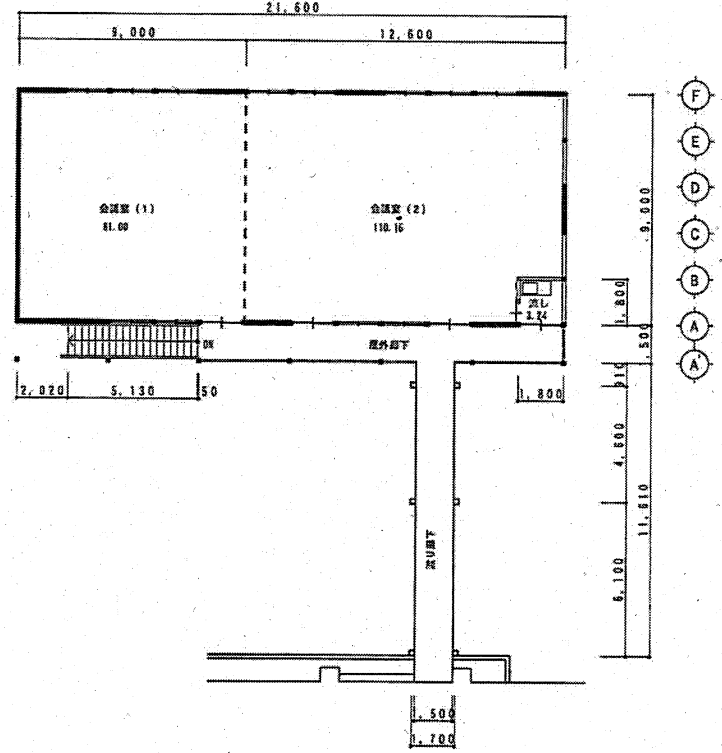

2階平面図 1:200