


図面番号	／	縮尺	1:200
広 島 県			


付近見取り図

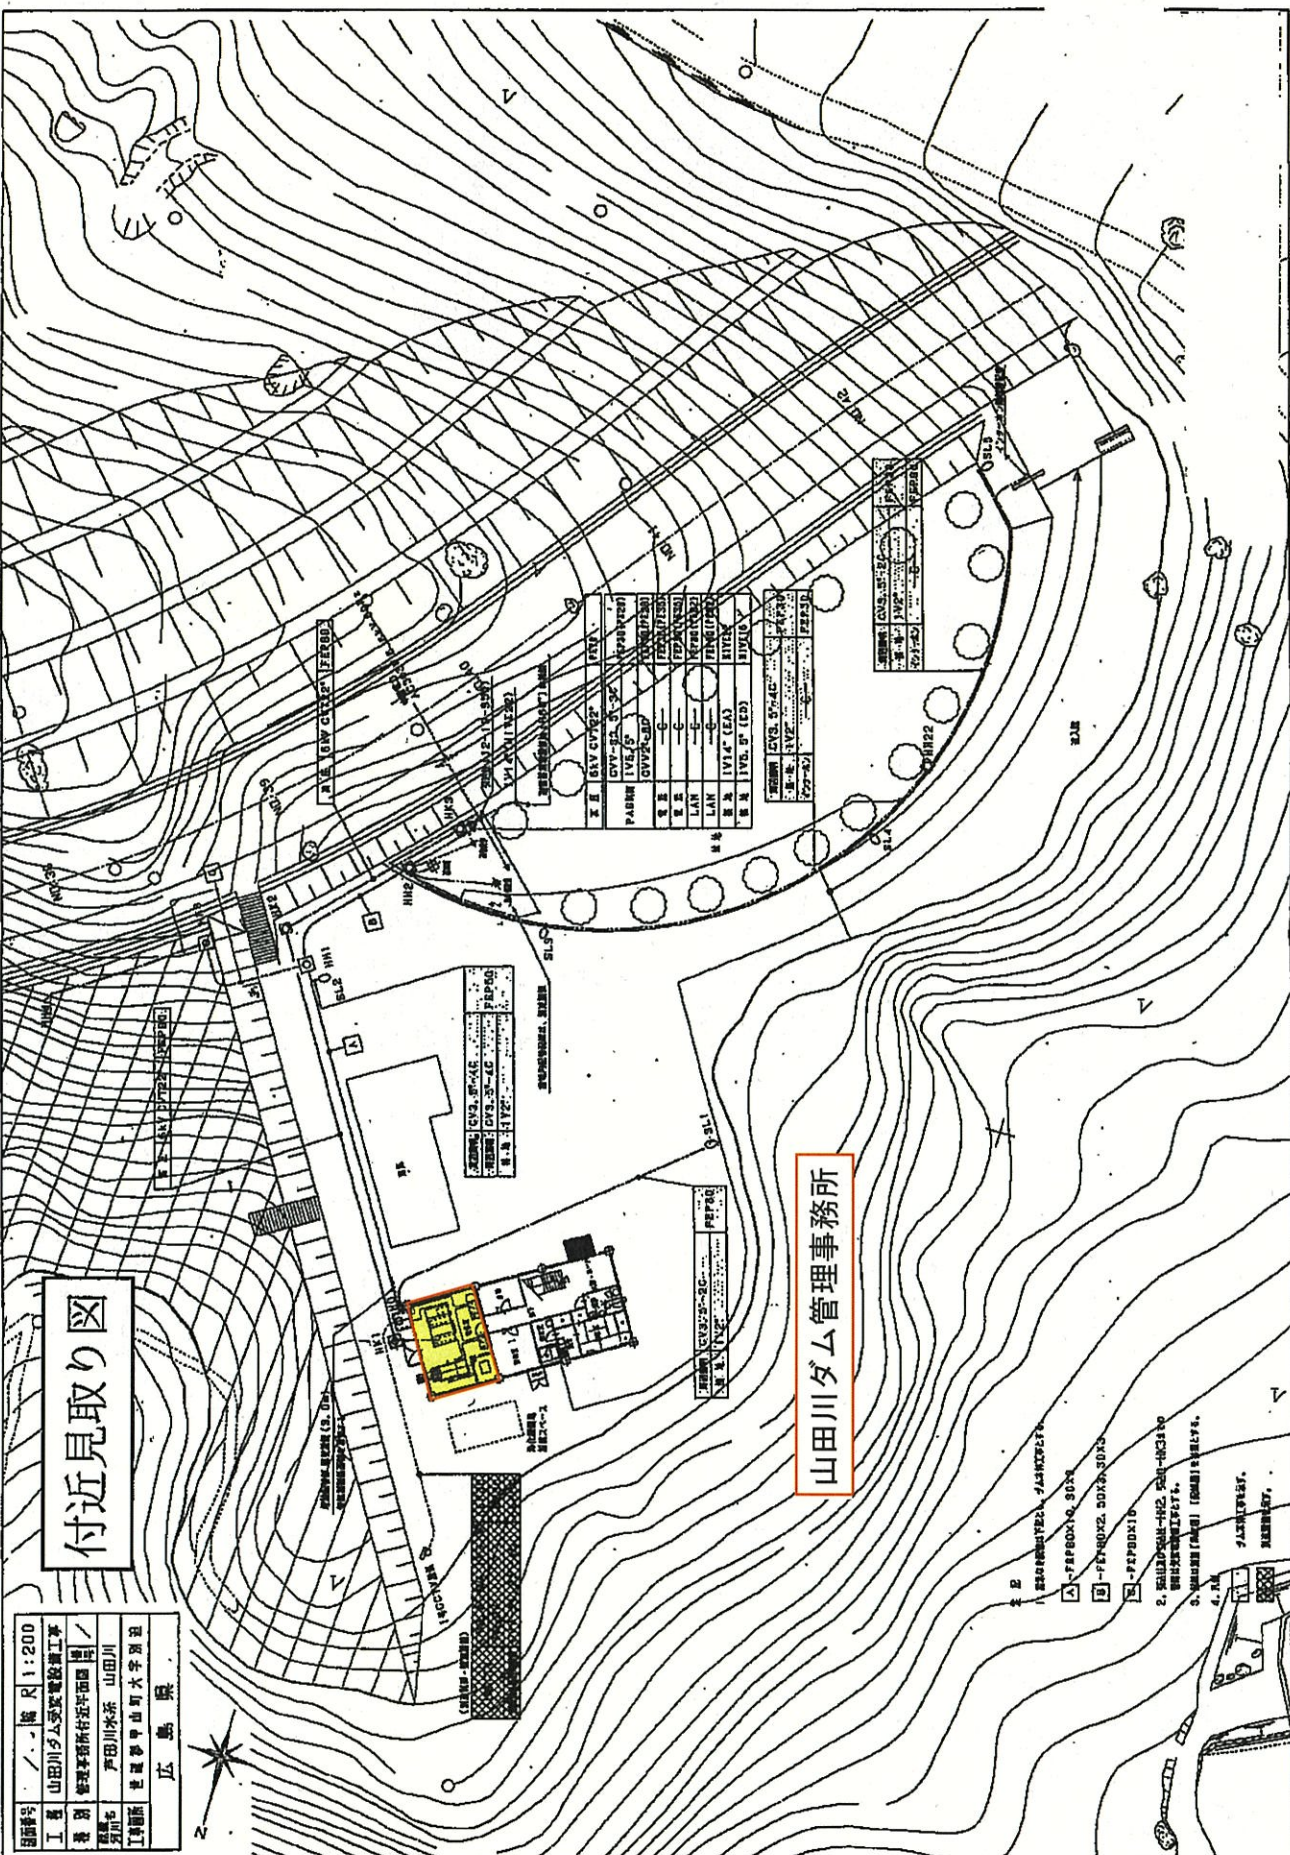

山田川ダム管理事務所



構内配電線路図

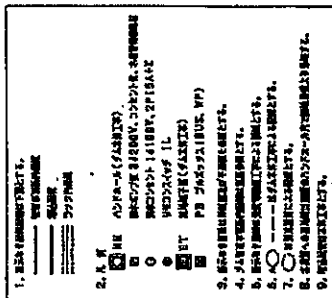


2-24-25		2-24-26		2-24-27		2-24-802		2-	
---------	--	---------	--	----------	--	----------	--	----	--

面番	2 / 35	幅尺	
広島県			

受変電設備単線結線図

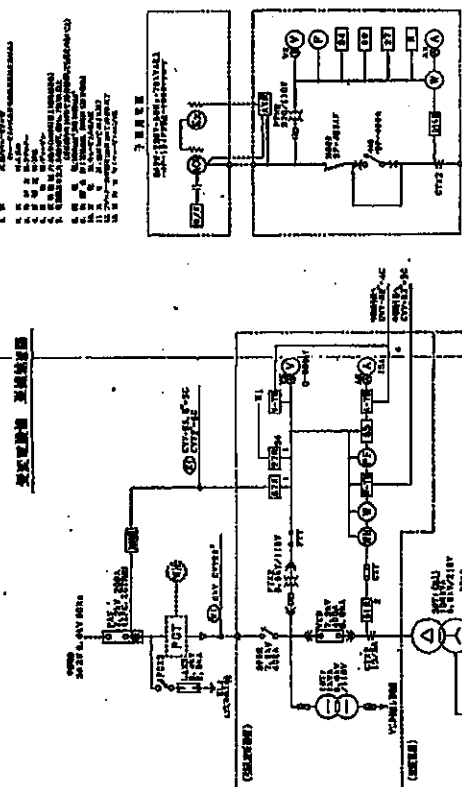

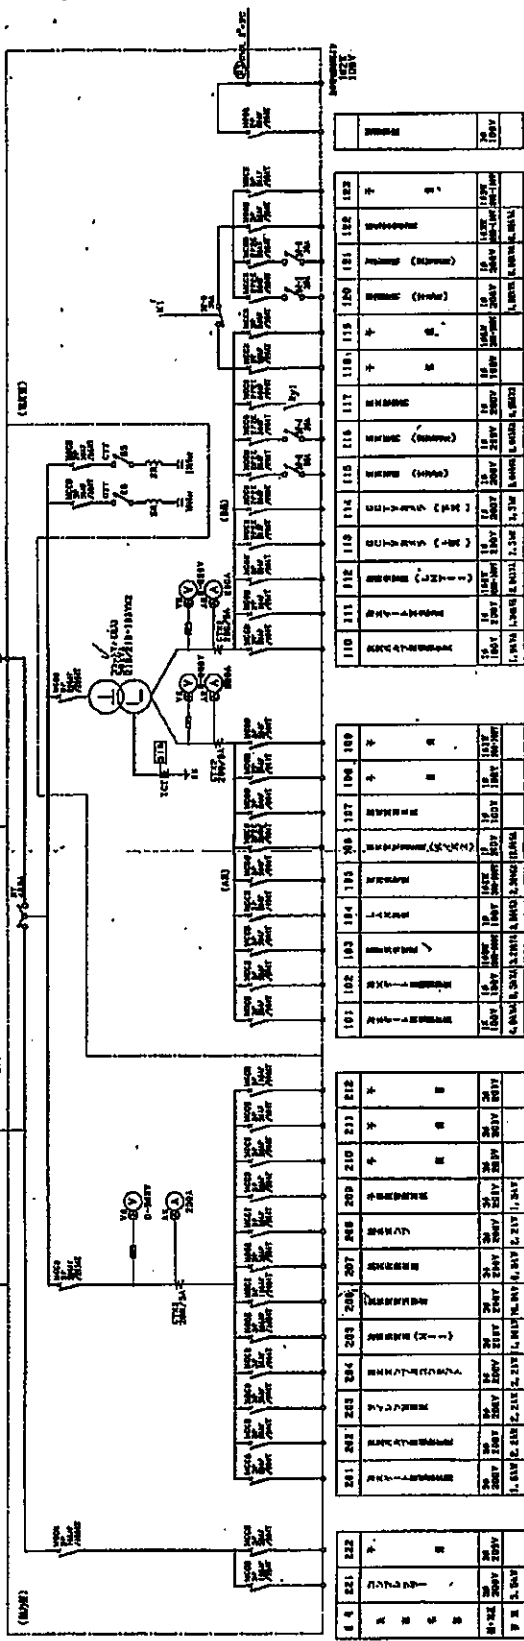


注意


幹線系統図

図面番号	4/35 第 4 図
広 島 県	


幹線系統図

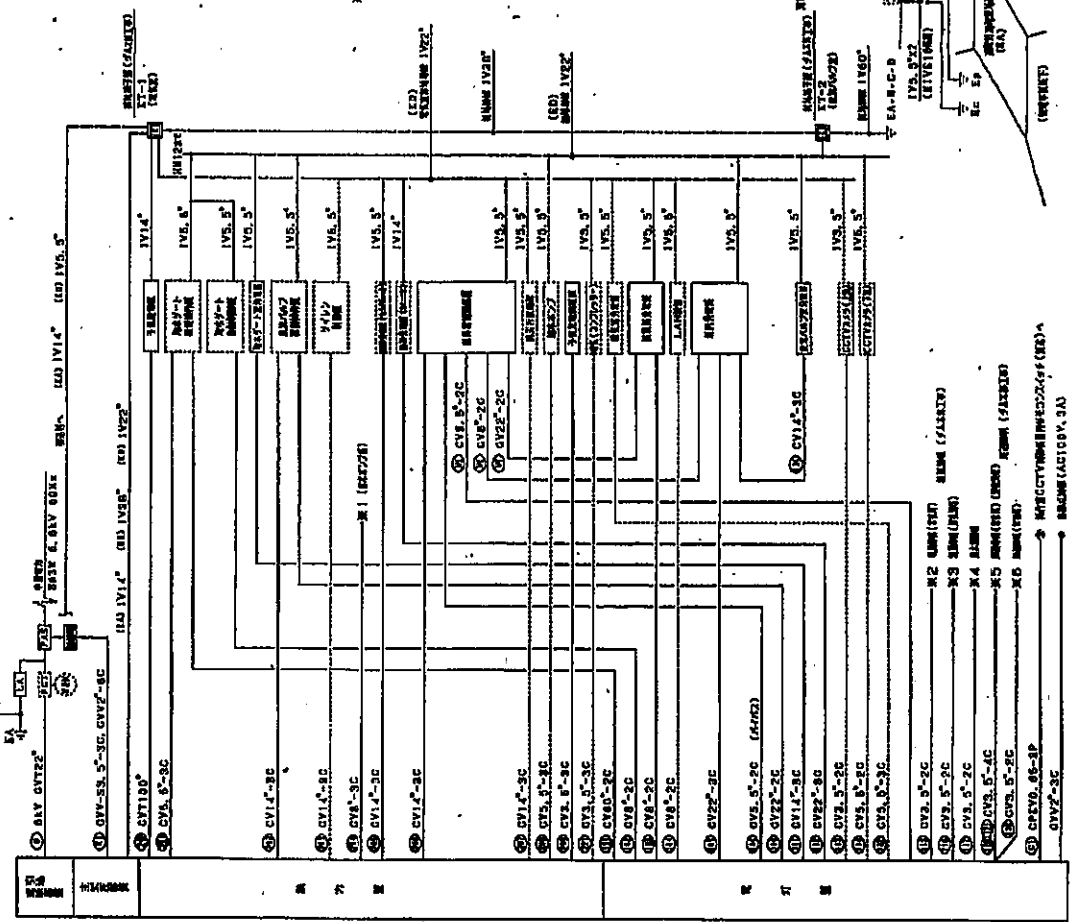

支線系統図

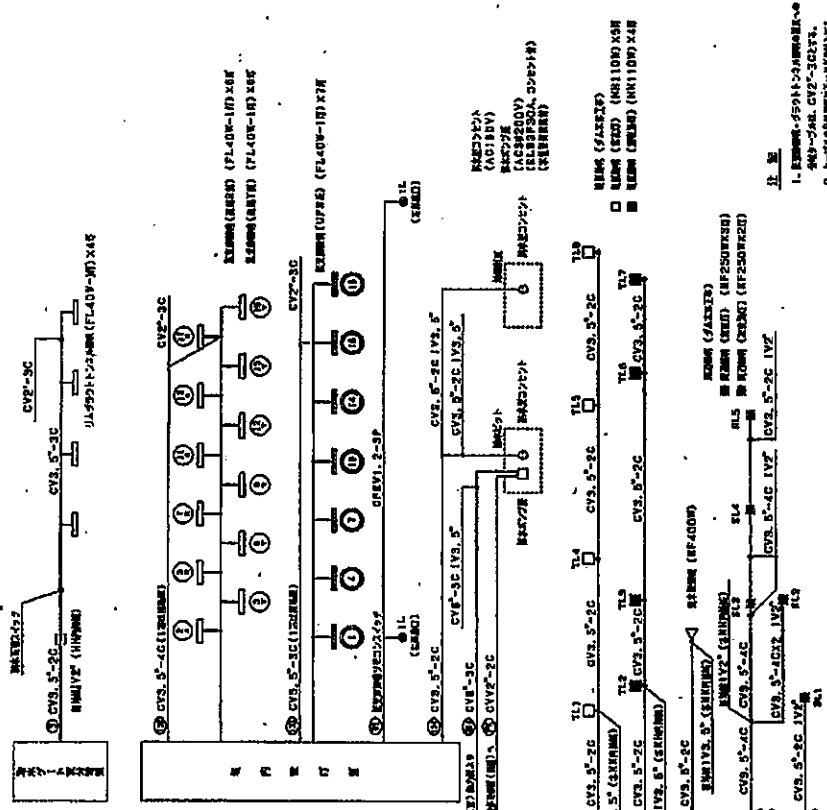

支線系統図

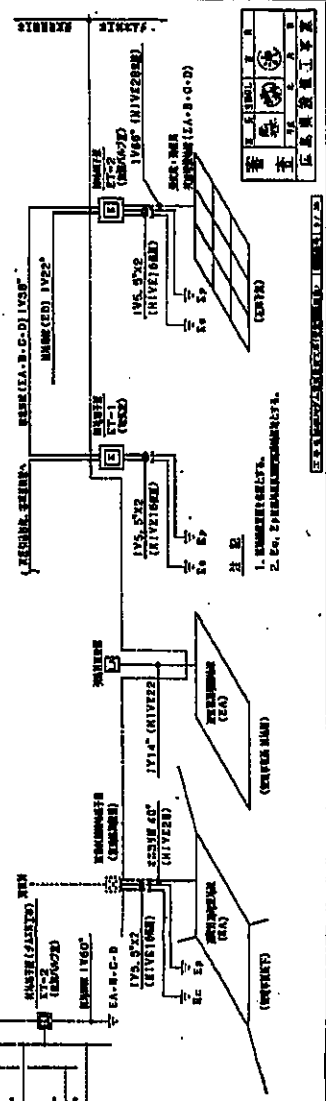

図面番号	4/35 第 4 図
広 島 県	

